



Bvh Holzer, Weiler 6WE

M 1:100

Nord

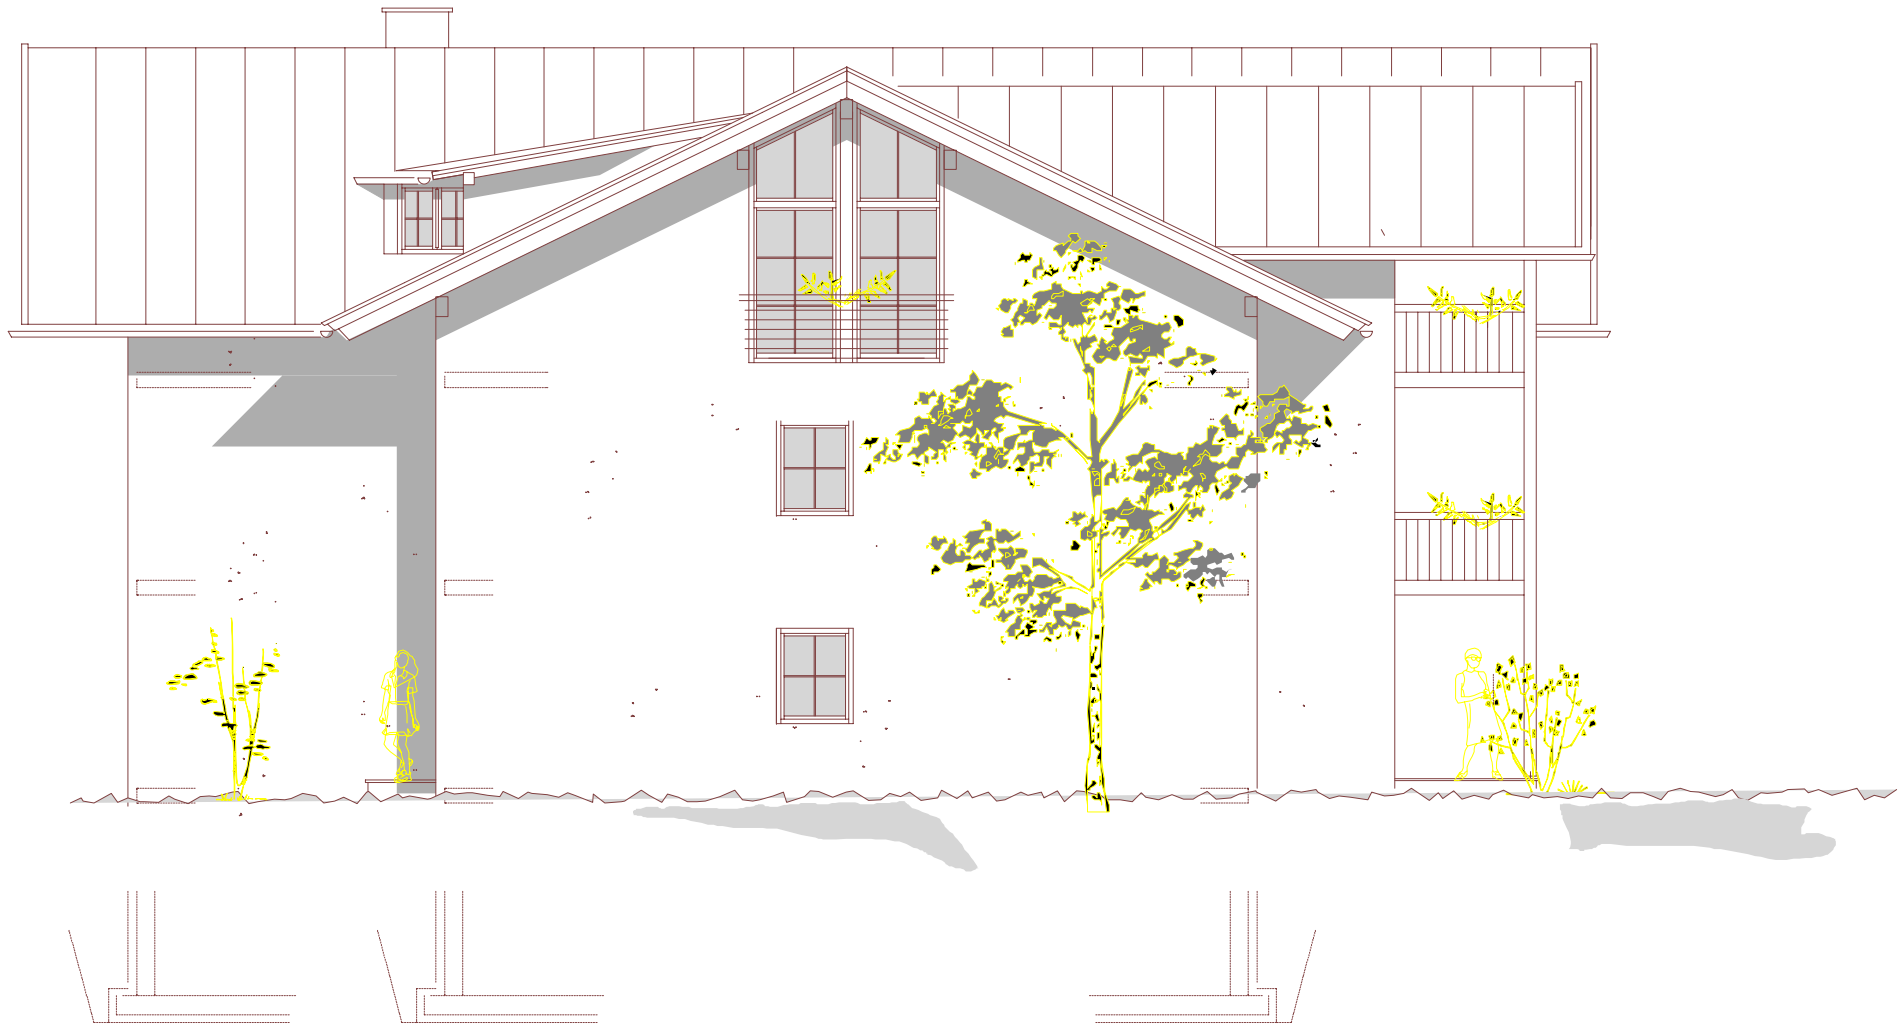

Ost

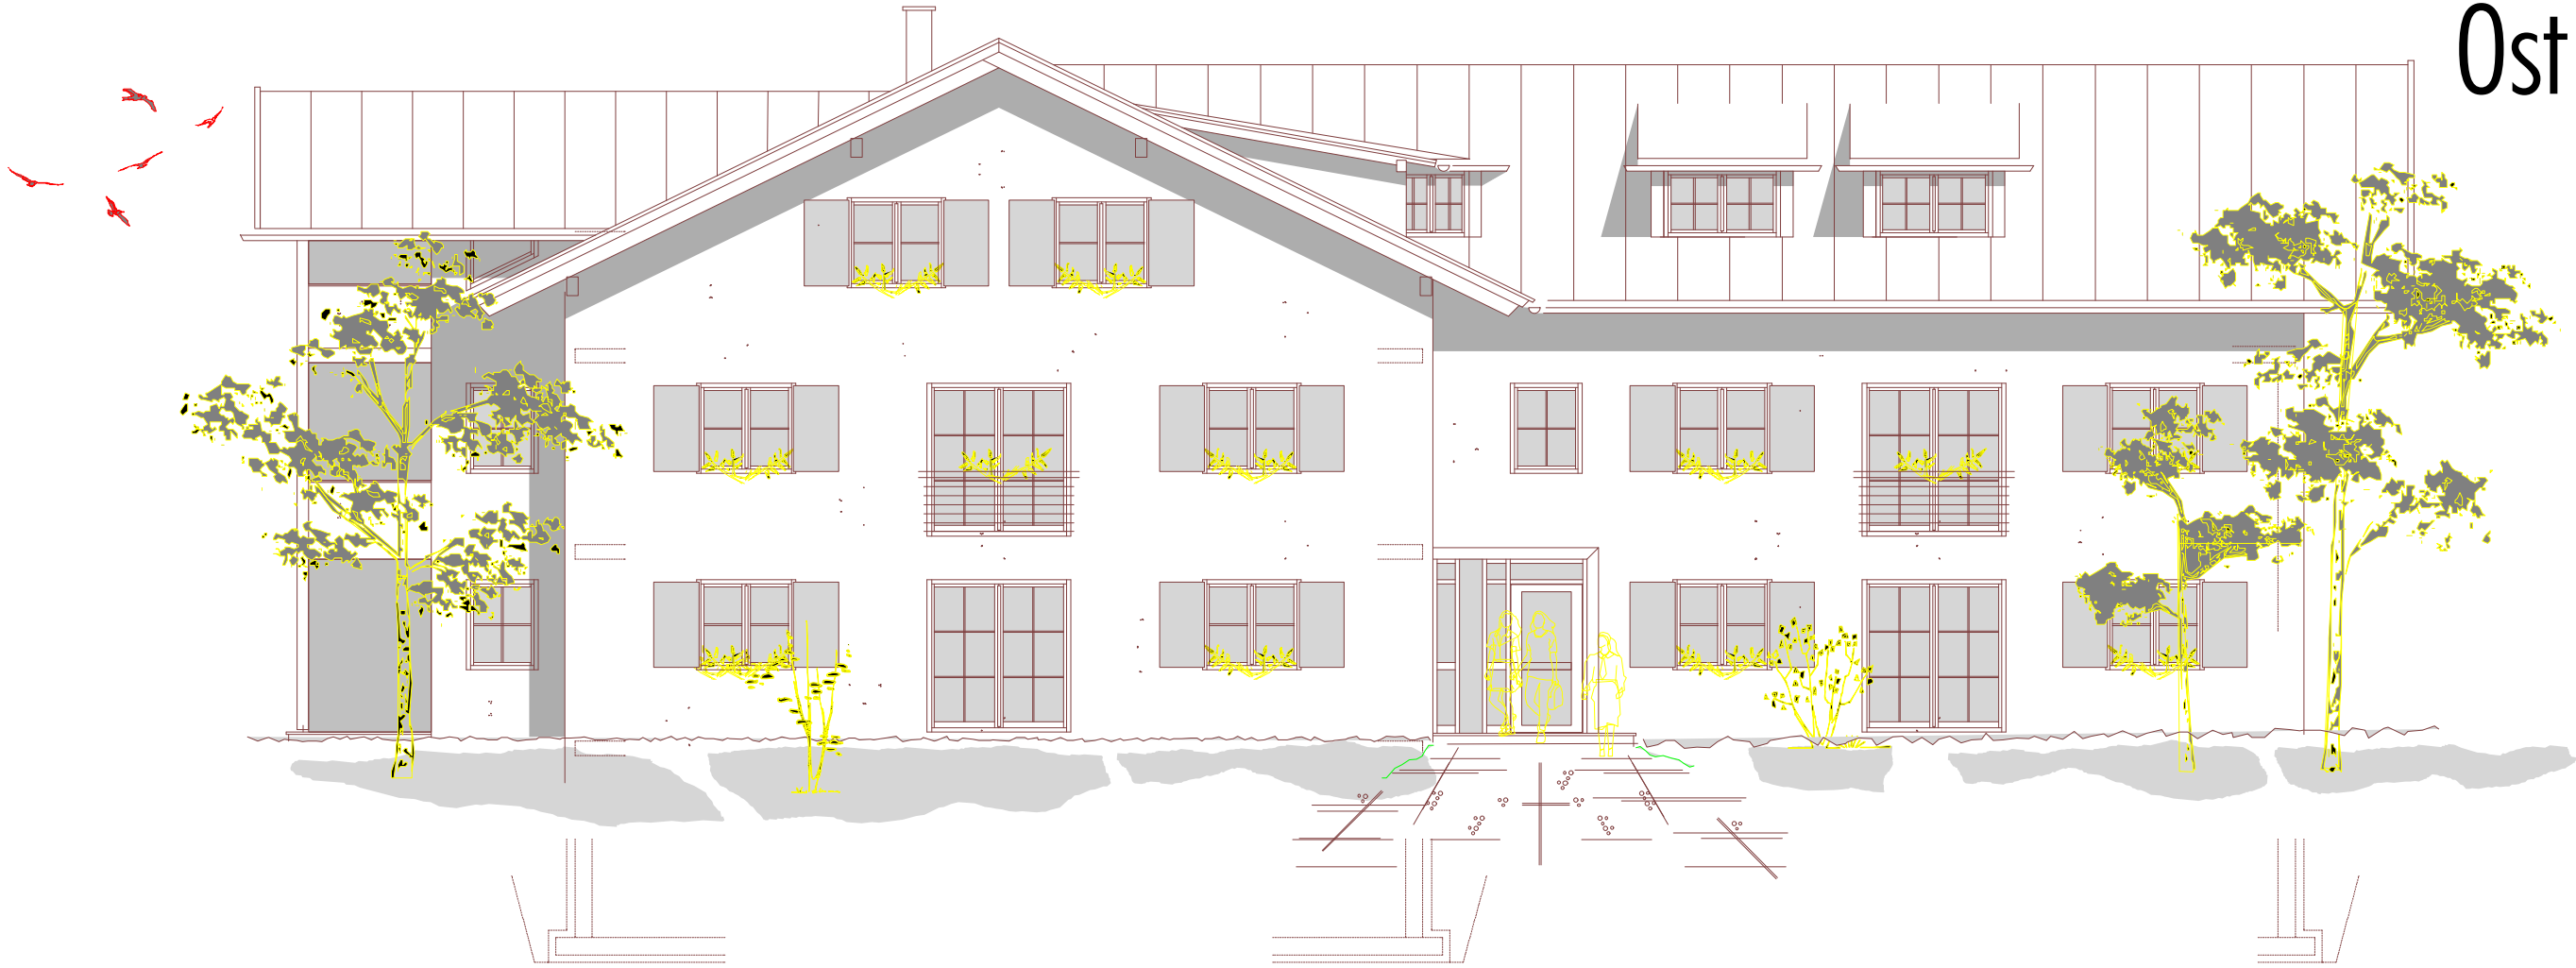

Süd



West

